


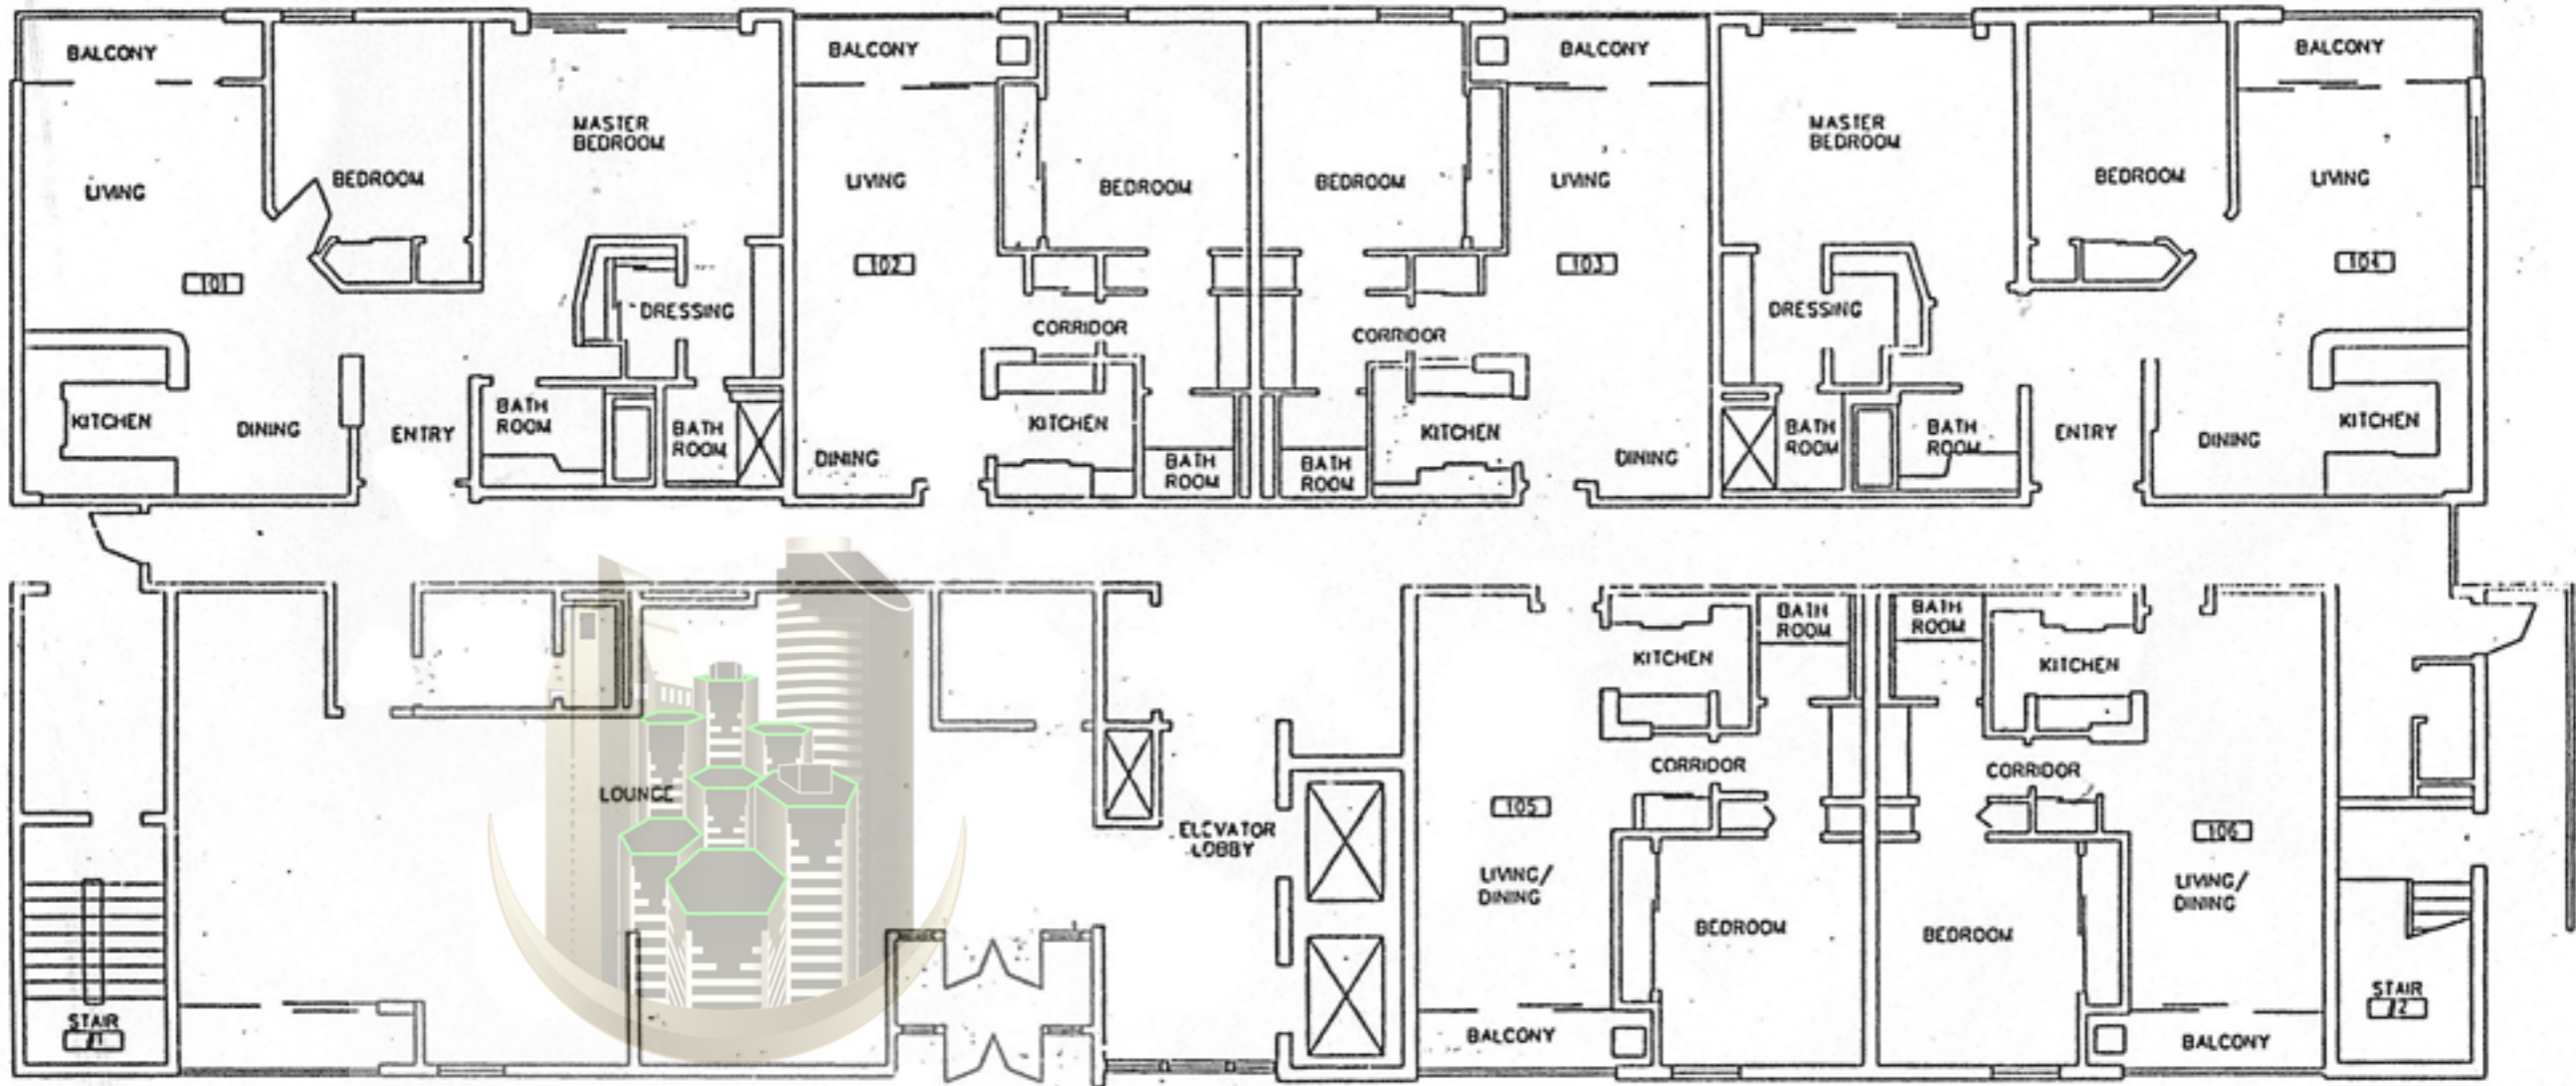

**MICHAEL LONG** SECOND LEVEL FLOOR PLAN  
 DOWNTOWN SAN DIEGO REAL EST. SCALE: 1/8" = 1'-0"

# LEVEL P-1 FLOOR PLAN

SCALE: 1/8" = 1'-0"



**MICHAEL LONG**  
DOWNTOWN SAN DIEGO REAL ESTATE

# STREET LEVEL FLOOR PLAN

SCALE: 1/8" = 1'-0"