


Plan A | Two bedroom two bath  
Approximately 1,253 sq.ft.

Drawings not to scale  
Floorplans may vary with unit location

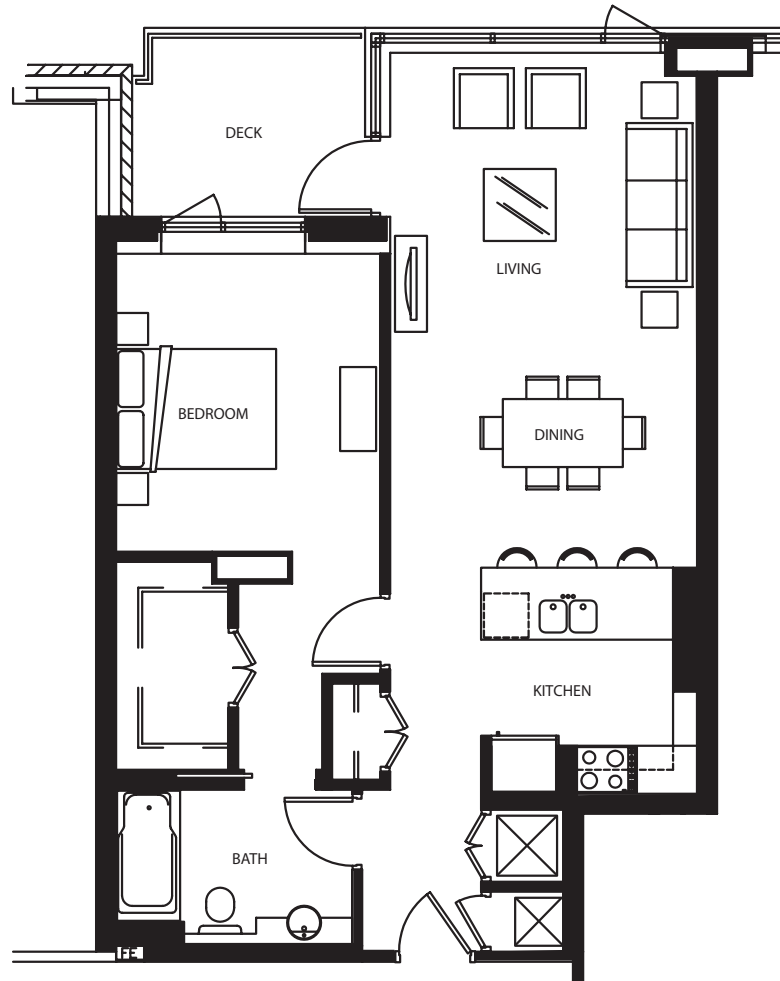


AL MARE REALTY




2nd Floor



3rd - 7th Floors

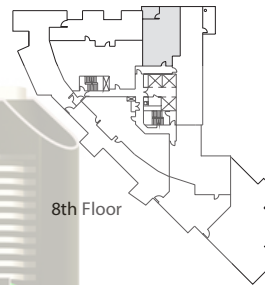

8th Floor

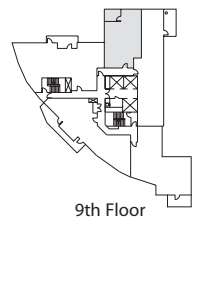

9th Floor

Plan B | One bedroom one bath

Approximately 849 sq.ft.



Drawings not to scale  
Floorplans may vary with unit location

ALMAREREALTY.COM info@almarerealty.com t.619 546 6362 c.925 998 0651


**MICHAEL LONG**  
DOWNTOWN SAN DIEGO REAL ESTATE



AL MARE REALTY

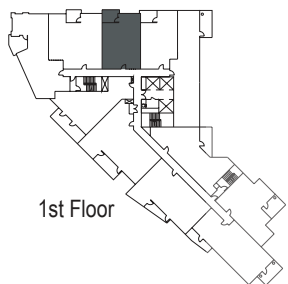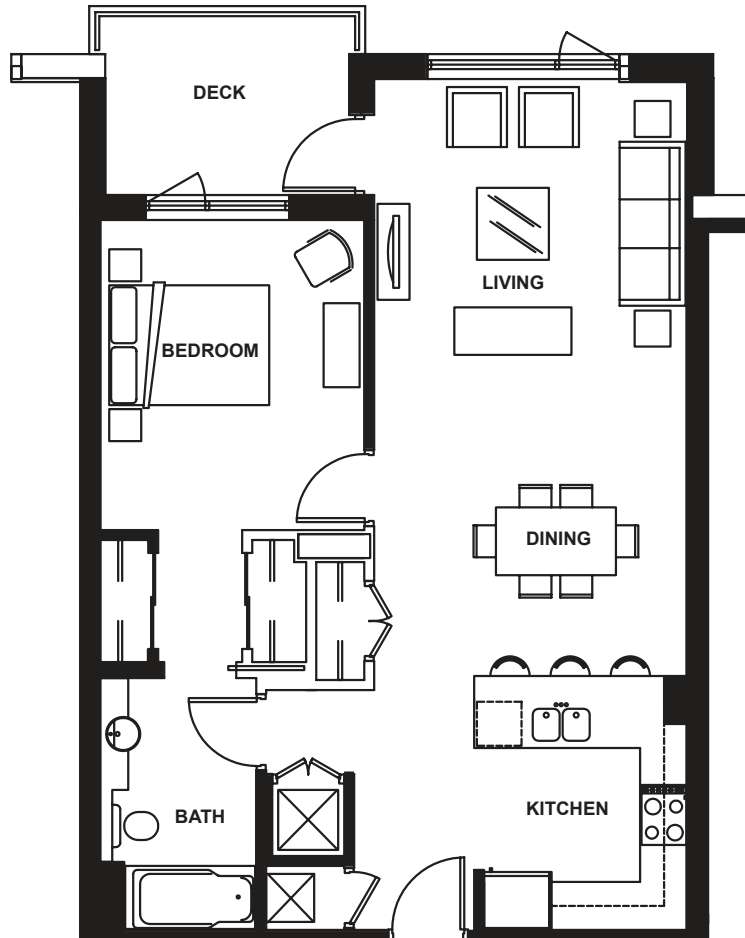

1st Floor

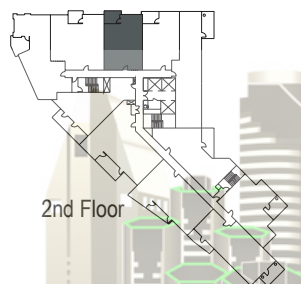

2nd Floor



3rd - 7th Floors

Plan C | One bedroom one bath  
Approximately 870 sq.ft.



Drawings not to scale  
Floorplans may vary with unit location

ALMAREREALTY.COM info@almarerealty.com t.619 546 6362 c.925 998 0651


**MICHAEL LONG**  
DOWNTOWN SAN DIEGO REAL ESTATE



AL MARE REALTY

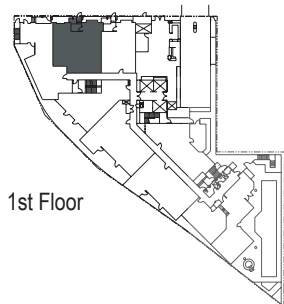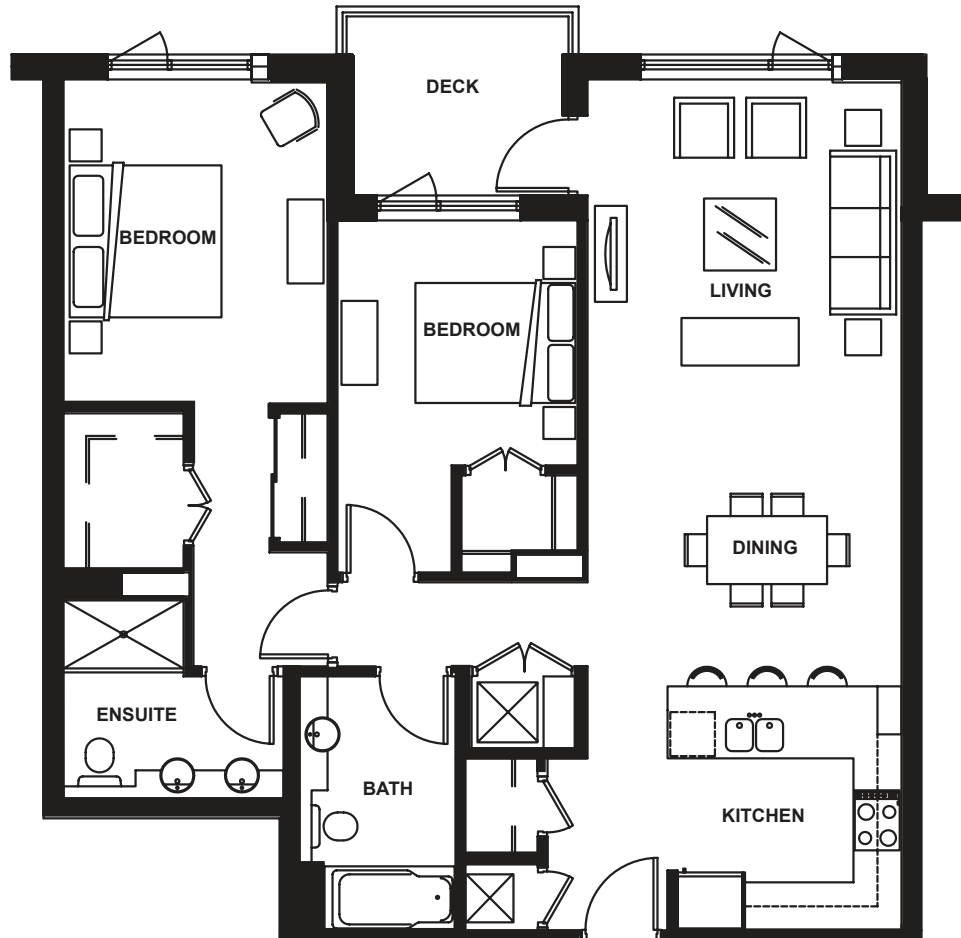

1st Floor

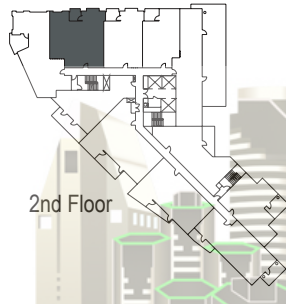

2nd Floor



3rd - 7th Floors

Plan D | Two bedroom two bath  
Approximately 1,213 sq.ft.



Drawings not to scale  
Floorplans may vary with unit location

ALMAREREALTY.COM info@almarerealty.com t.619 546 6362 c.925 998 0651


**MICHAEL LONG**  
DOWNTOWN SAN DIEGO REAL ESTATE




AL MARE REALTY

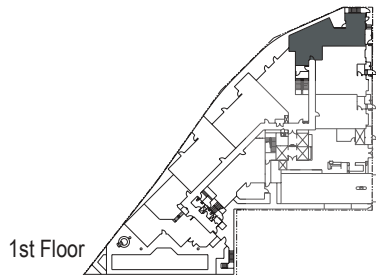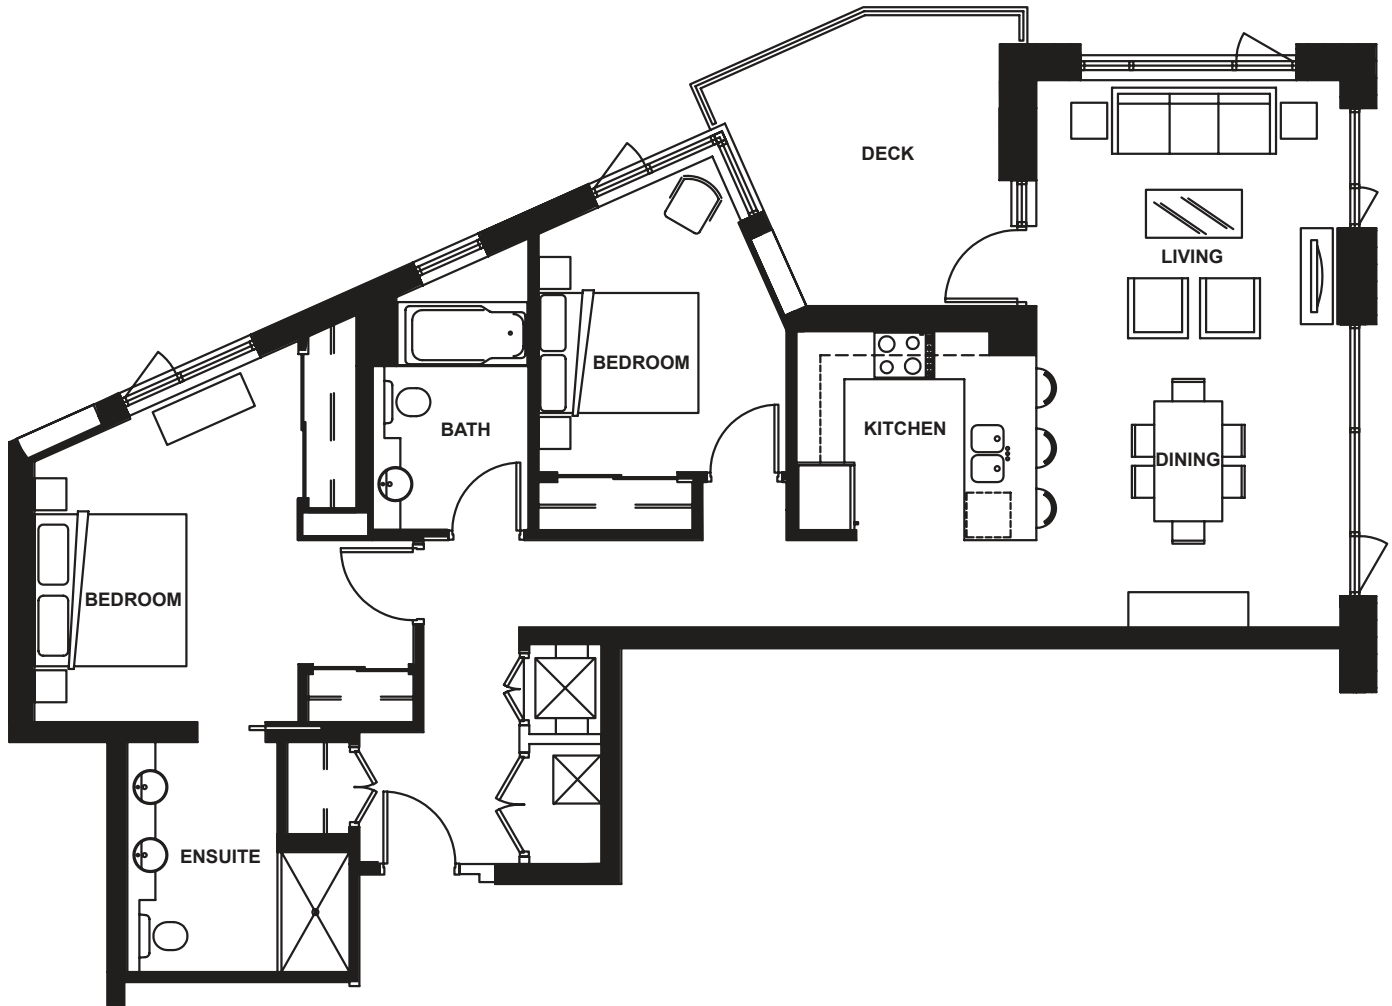

1st Floor

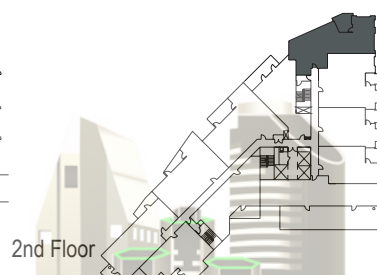

2nd Floor

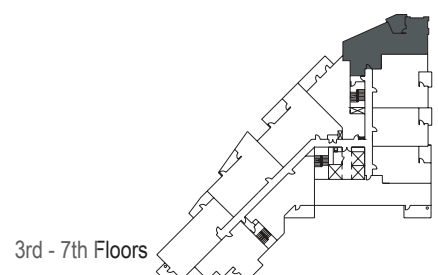

3rd - 7th Floors

Plan E | Two bedroom two bath





Approximately 1,241 sq.ft.

Drawings not to scale

Floorplans may vary with unit location

ALMAREREALTY.COM info@almarerealty.com t.619 546 6362 c.925 998 0651

**MICHAEL LONG**  
DOWNTOWN SAN DIEGO REAL ESTATE

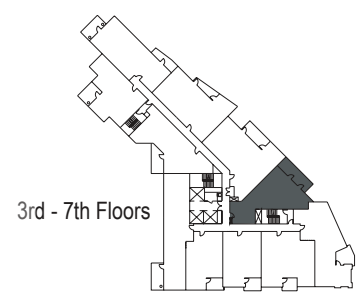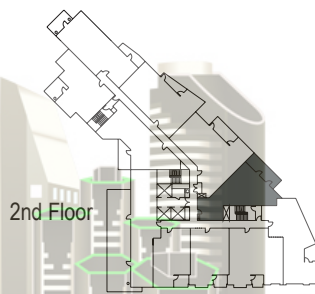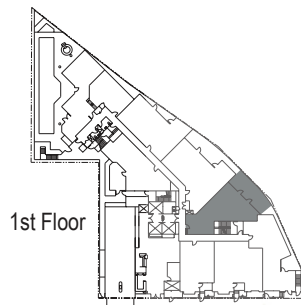
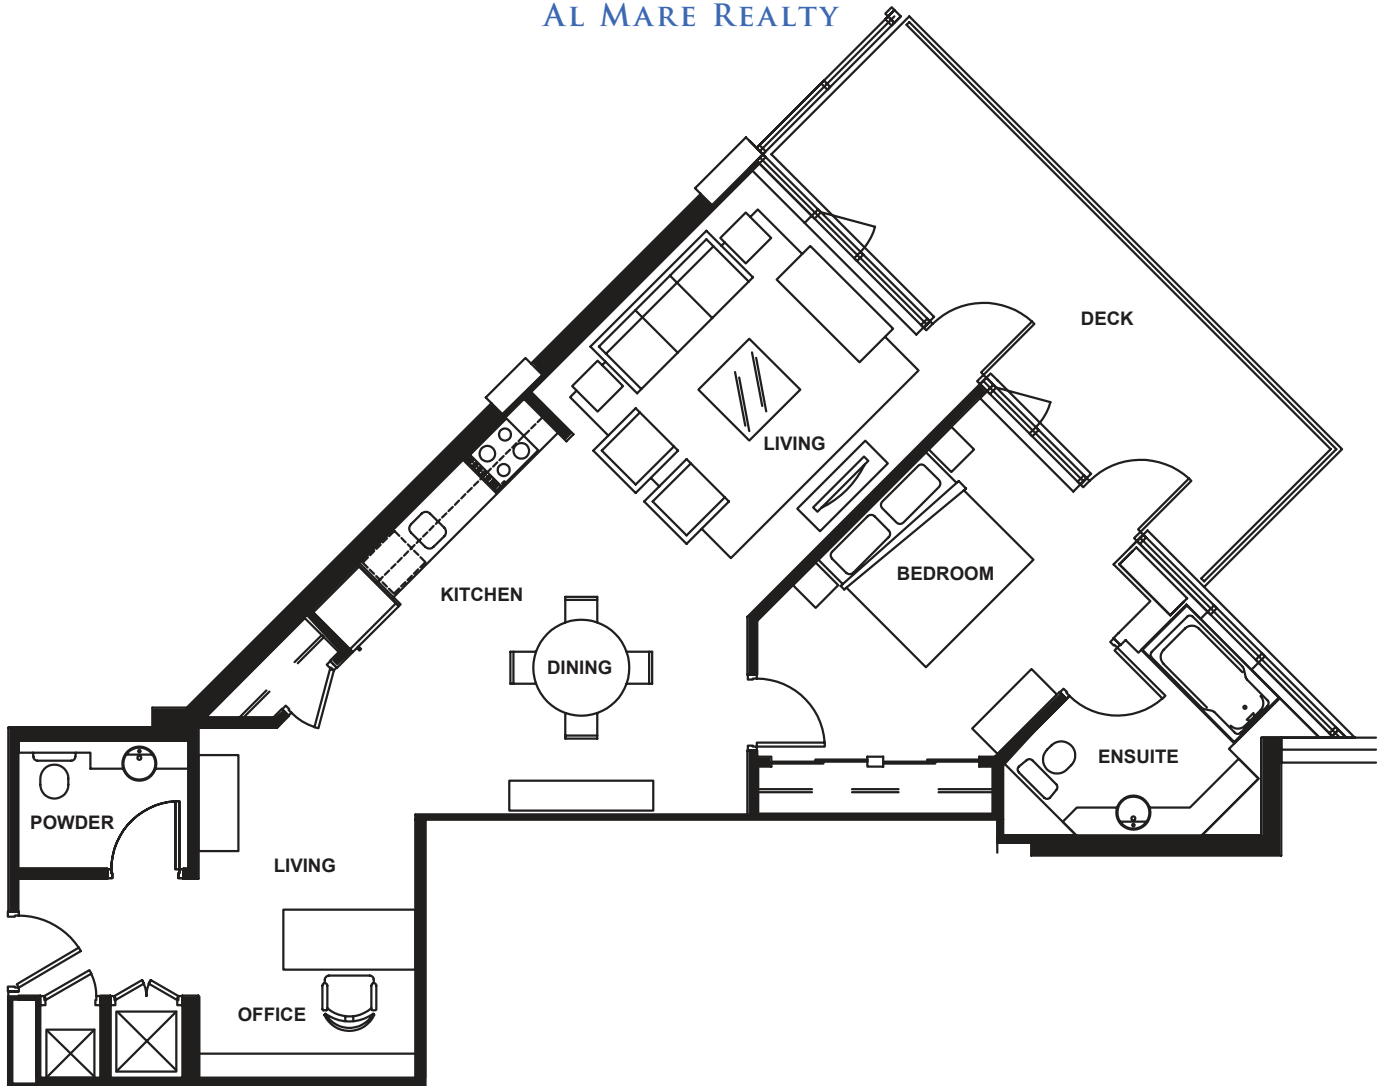


Plan F | One bedroom + Den, two bath  
Approximately 990 sq.ft.

Drawings not to scale  
Floorplans may vary with unit location



AL MARE REALTY

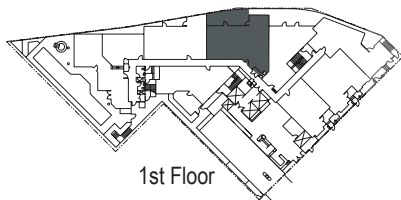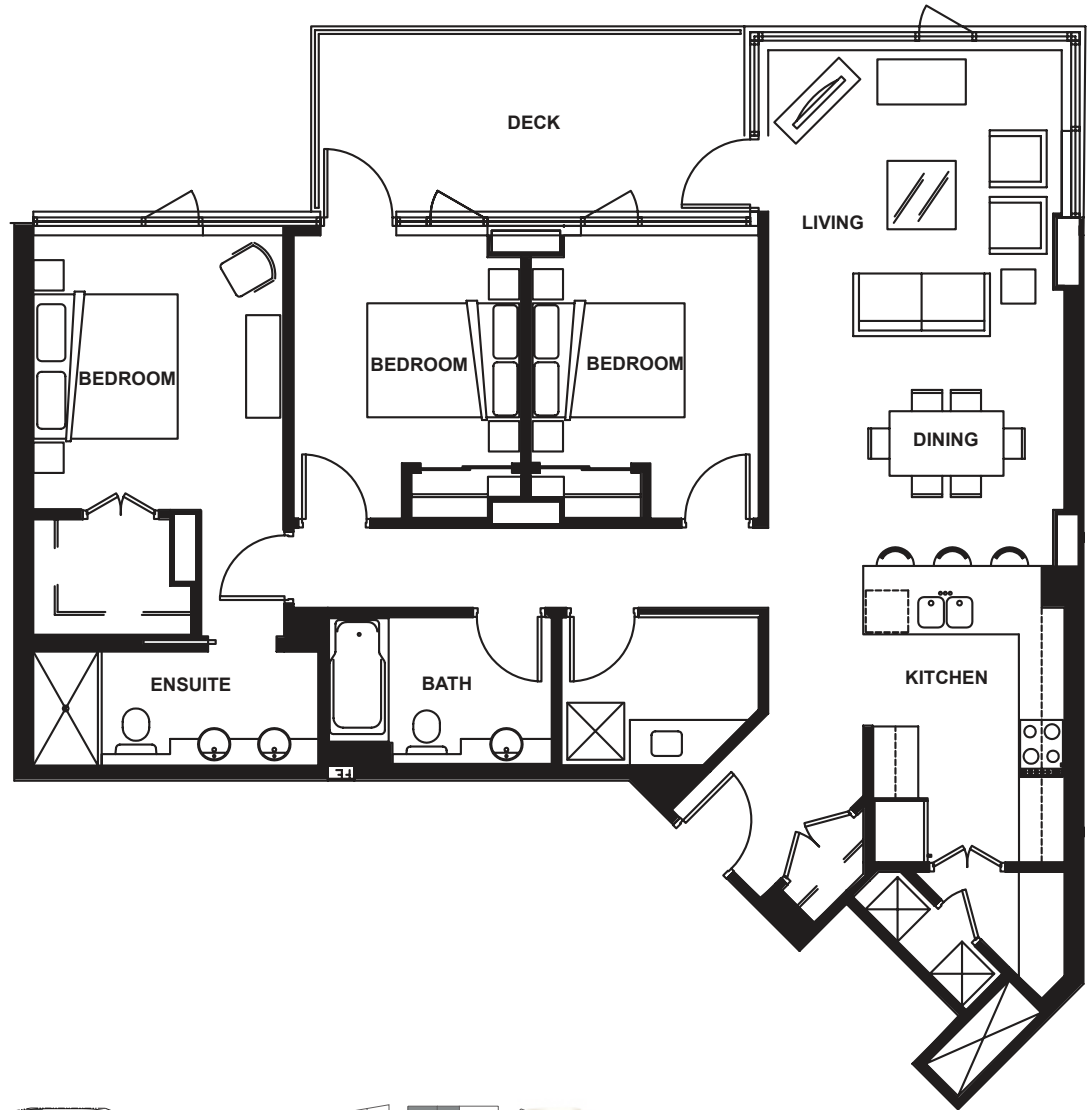

1st Floor



2nd Floor






3rd - 7th Floors

Plan G | Three bedroom two bath  
Approximately 1,391 sq.ft.

Drawings not to scale  
Floorplans may vary with unit location

ALMAREREALTY.COM info@almarerealty.com t.619 546 6362 c.925 998 0651




**MICHAEL LONG**  
DOWNTOWN SAN DIEGO REAL ESTATE

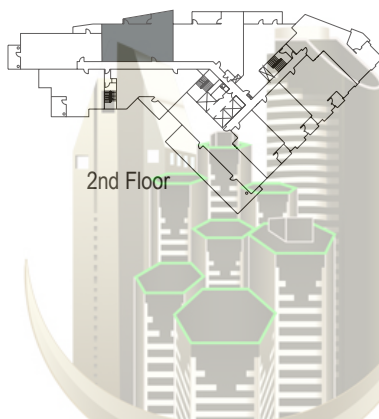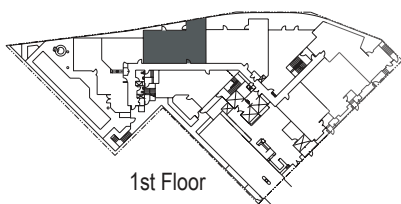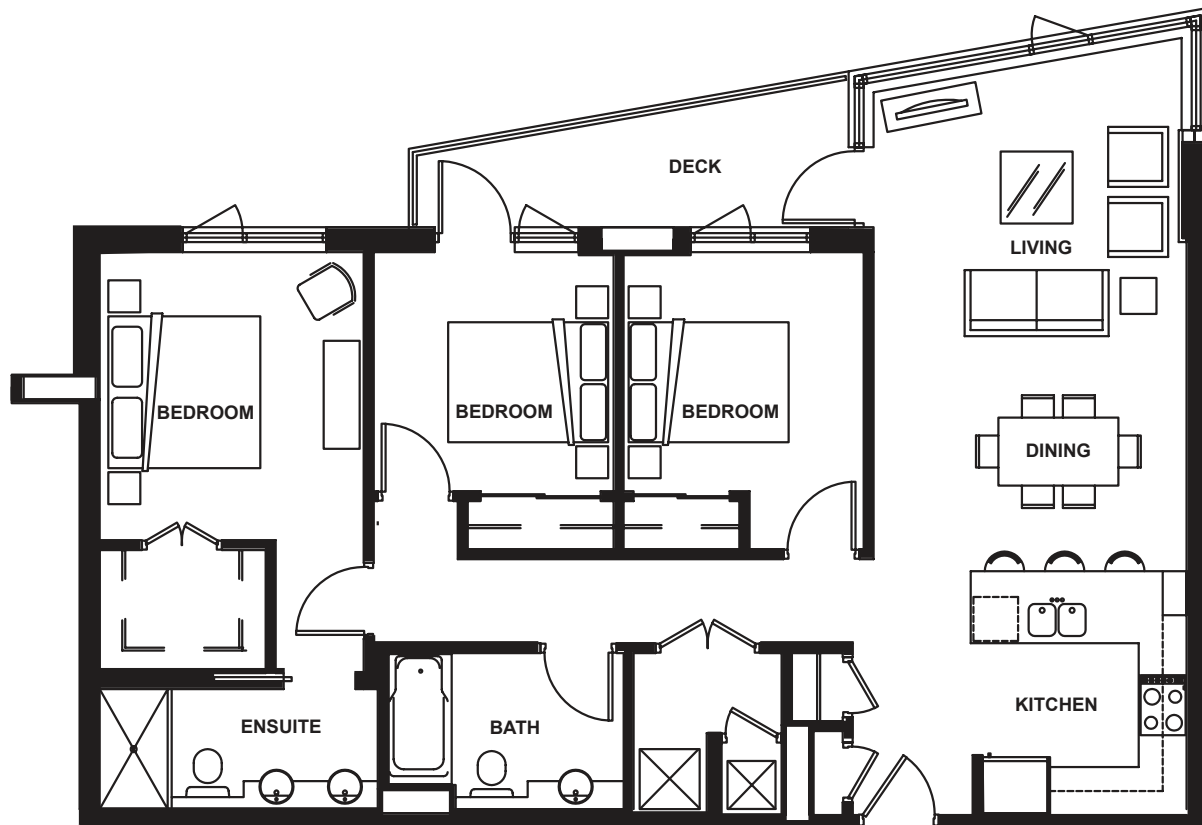

Plan H | Three bedroom two bath  
Approximately 1,261 sq.ft.



Drawings not to scale  
Floorplans may vary with unit location



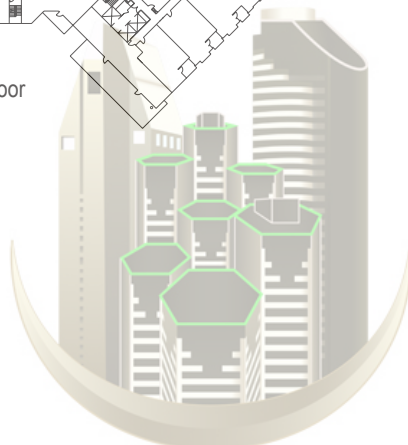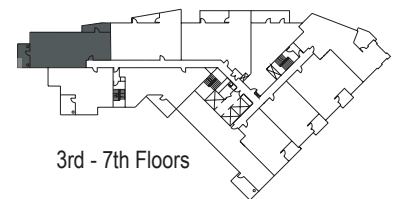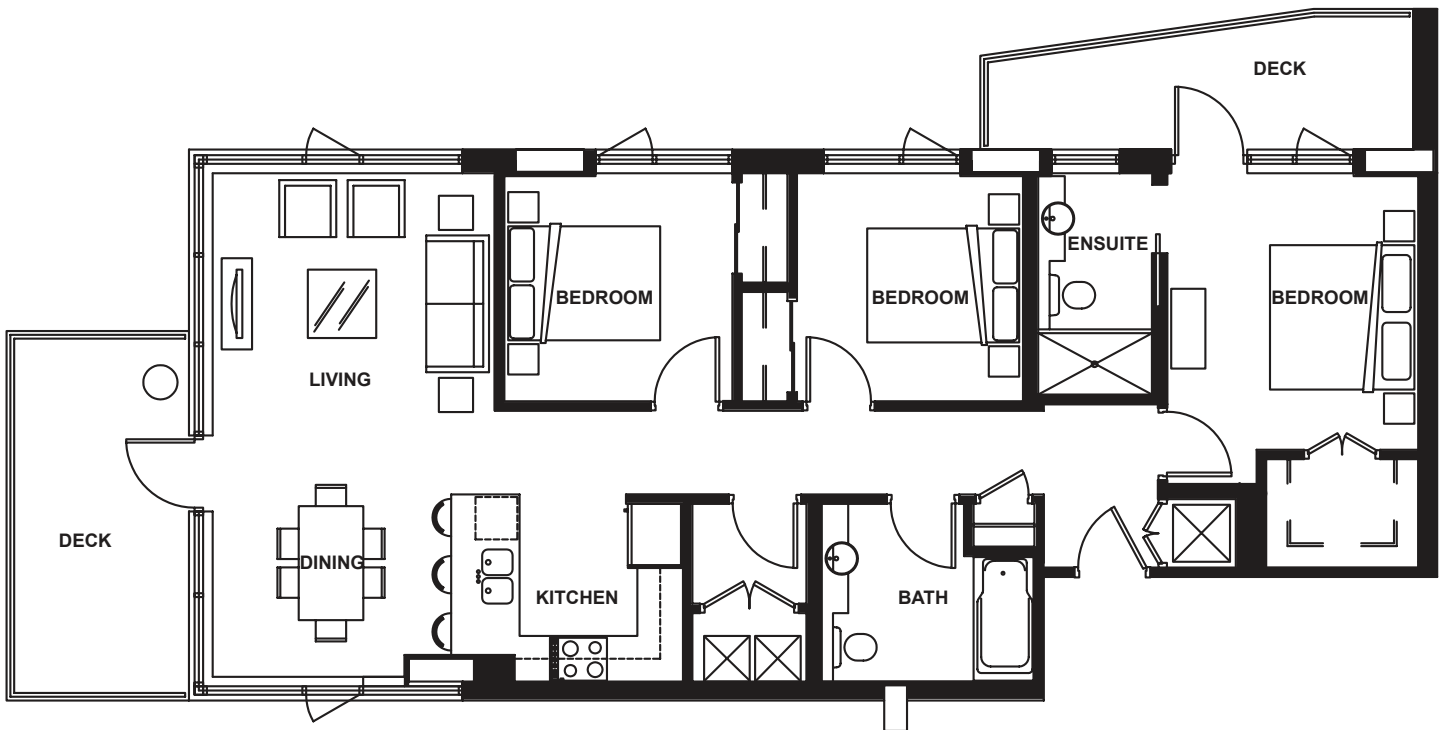




Plan I | Three bedroom two bath  
Approximately 1,206 sq.ft.

Drawings not to scale  
Floorplans may vary with unit location

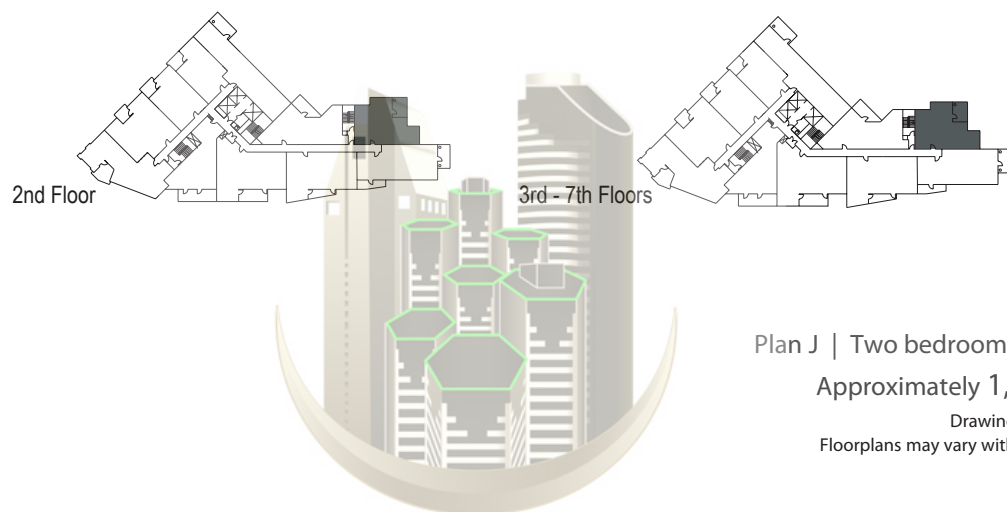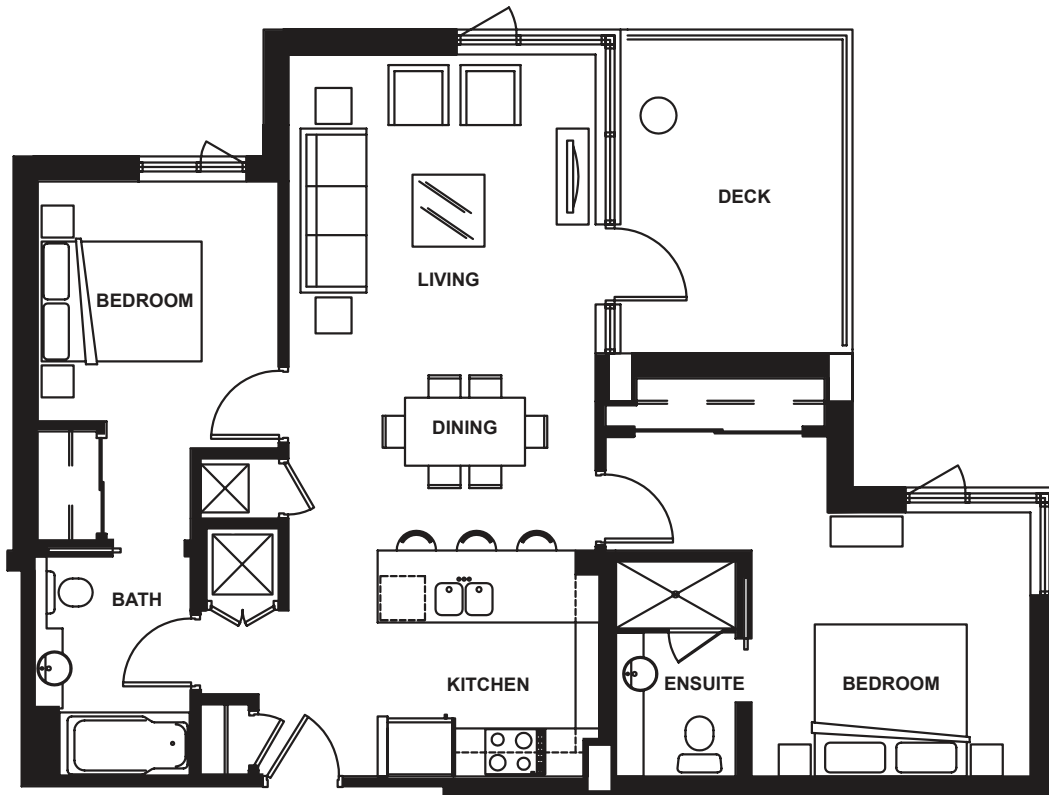

Plan J | Two bedroom two bath  
Approximately 1,004 sq.ft.

Drawings not to scale  
Floorplans may vary with unit location

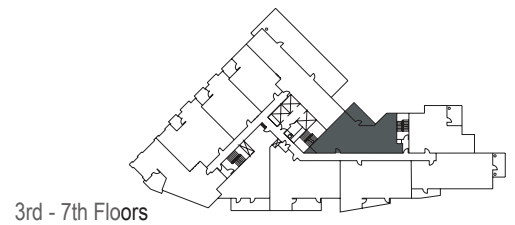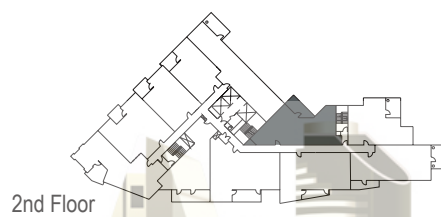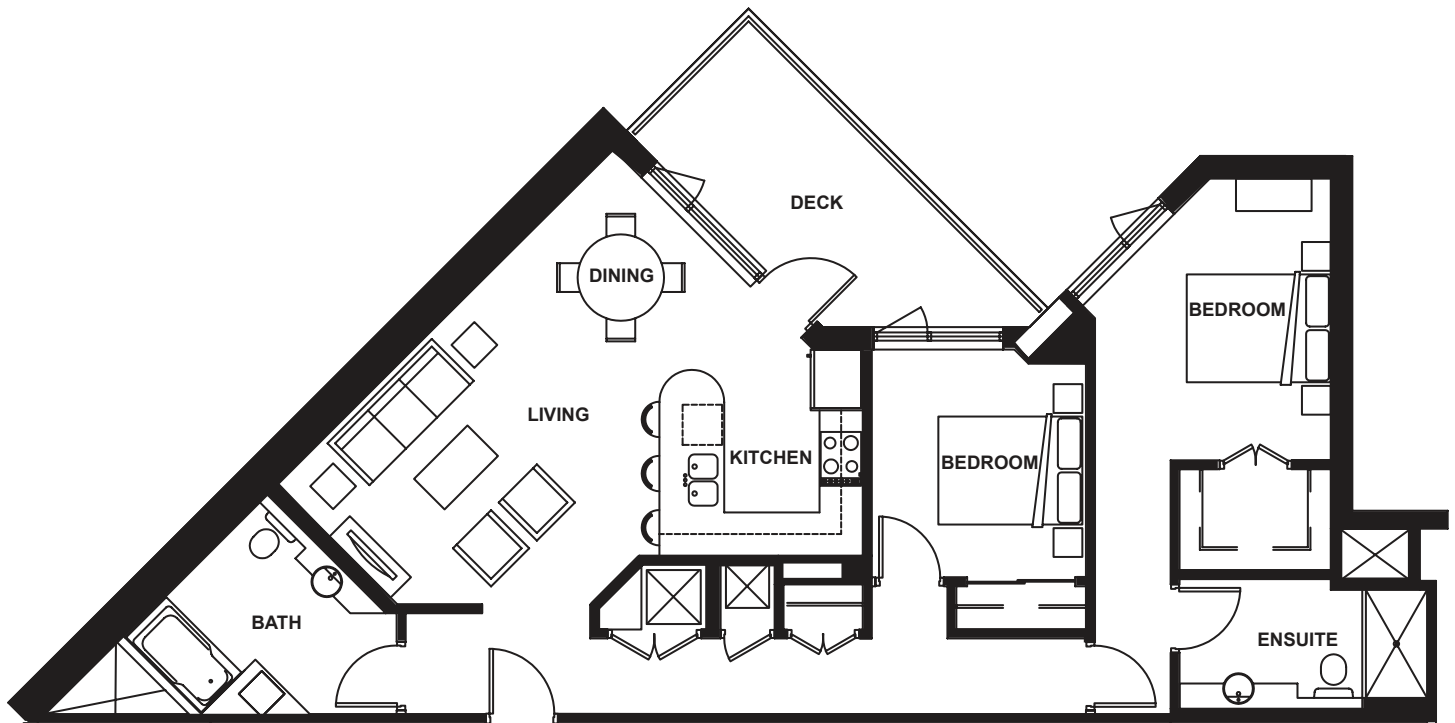

Plan K | Two bedroom two bath  
Approximately 1,113 sq.ft.

Drawings not to scale  
Floorplans may vary with unit location



AL MARE REALTY





Plan L | Two bedroom two bath  
Approximately 1,355 sq.ft.

Drawings not to scale  
Floorplans may vary with unit location

ALMAREREALTY.COM info@almarerealty.com t.619 546 6362 c.925 998 0651

**MICHAEL LONG**  
DOWNTOWN SAN DIEGO REAL ESTATE

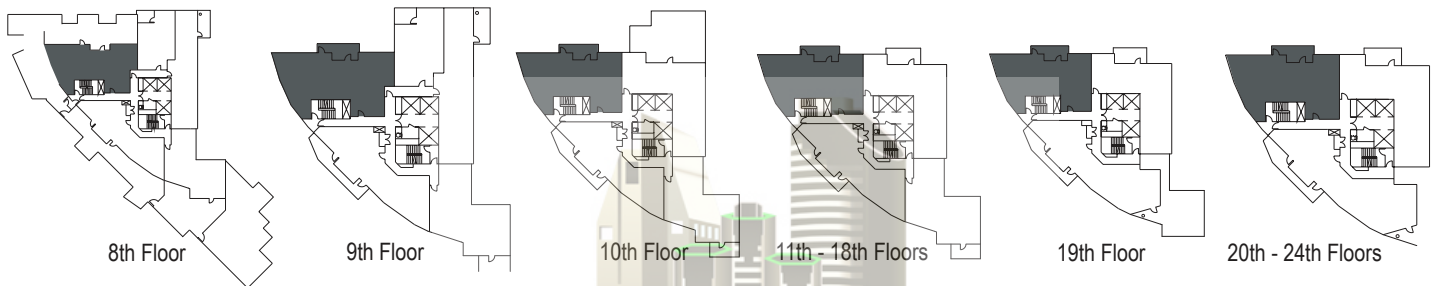
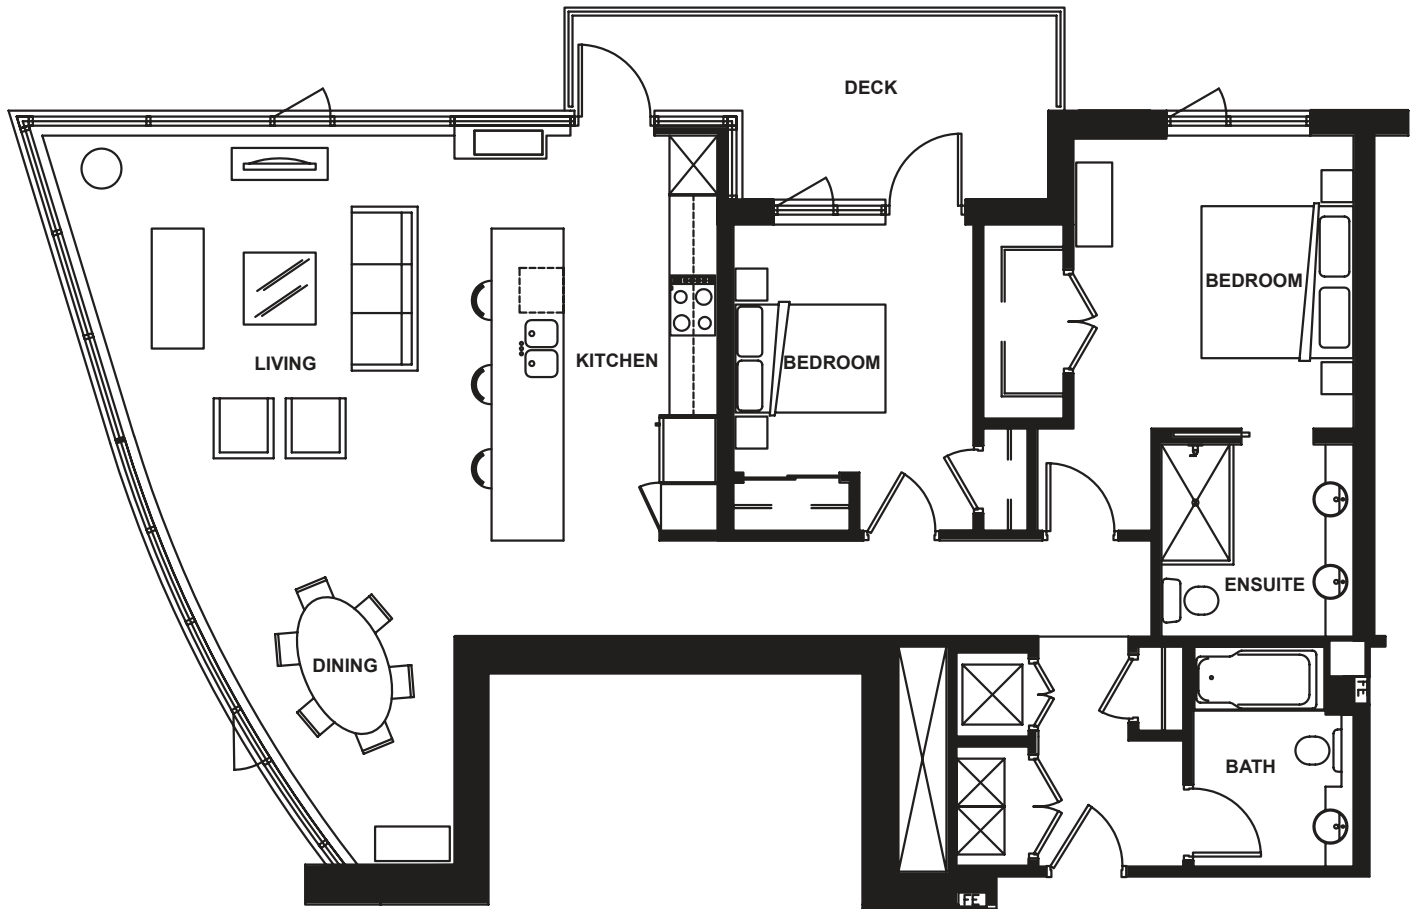


Plan M | Two bedroom two bath  
Approximately 1,371 sq.ft.


Drawings not to scale  
Floorplans may vary with unit location




AL MARE REALTY

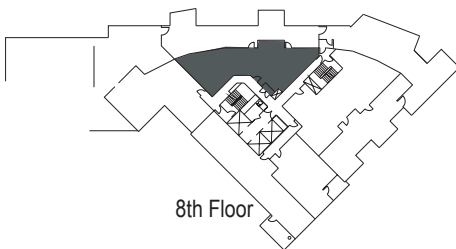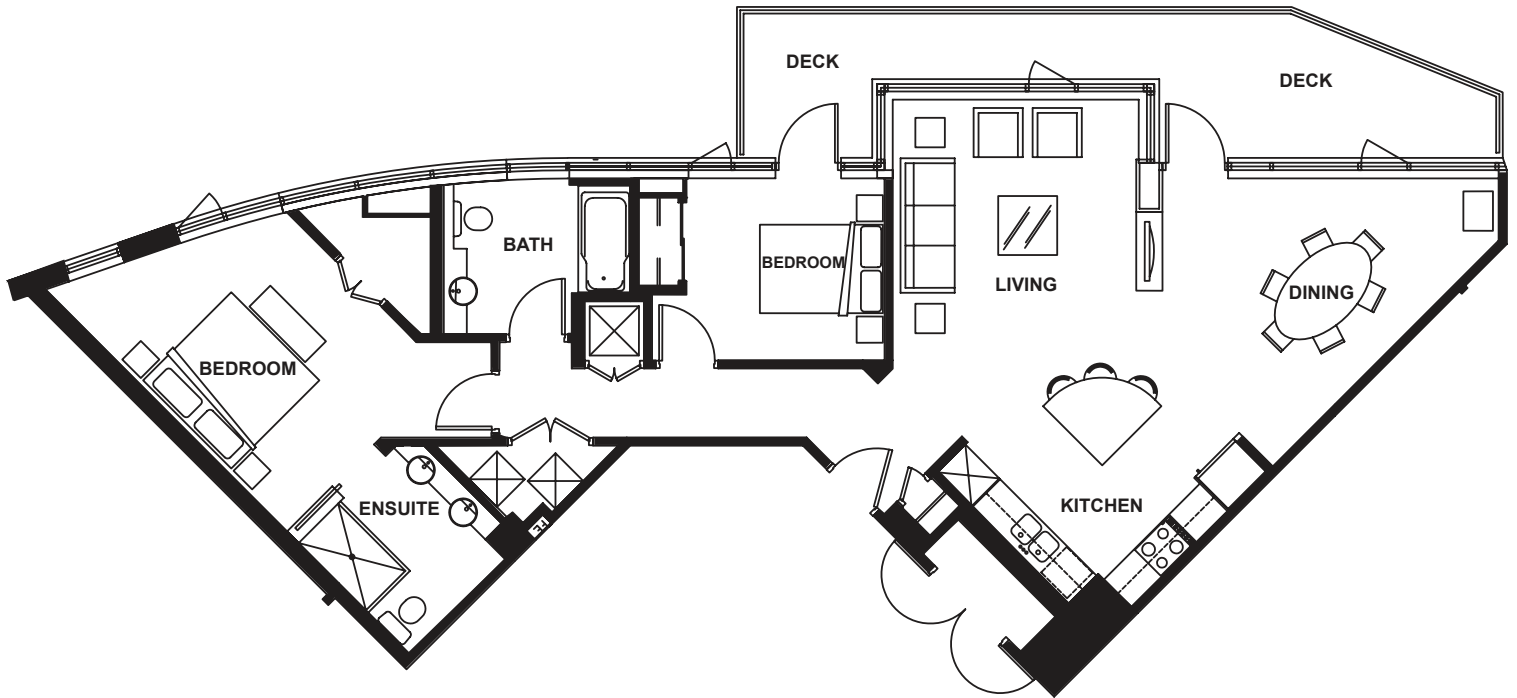


8th Floor

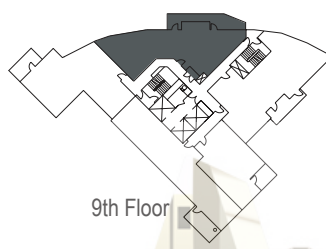


9th Floor

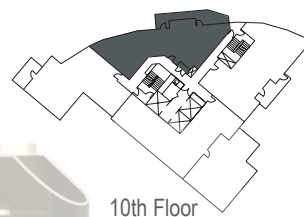

10th Floor

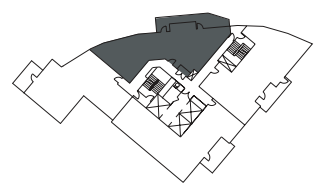

11th - 18th Floors


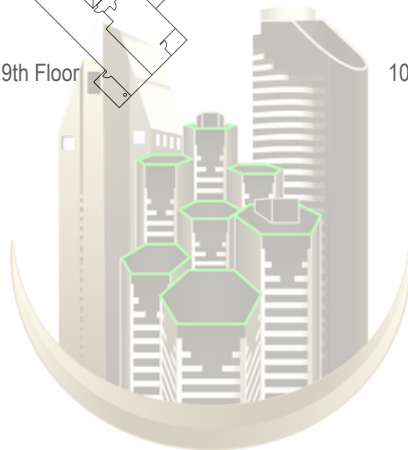


Plan N | Two bedroom two bath  
Approximately 1,251 sq.ft.

Drawings not to scale  
Floorplans may vary with unit location

ALMAREREALTY.COM info@almarerealty.com t.619 546 6362 c.925 998 0651

**MICHAEL LONG**  
DOWNTOWN SAN DIEGO REAL ESTATE

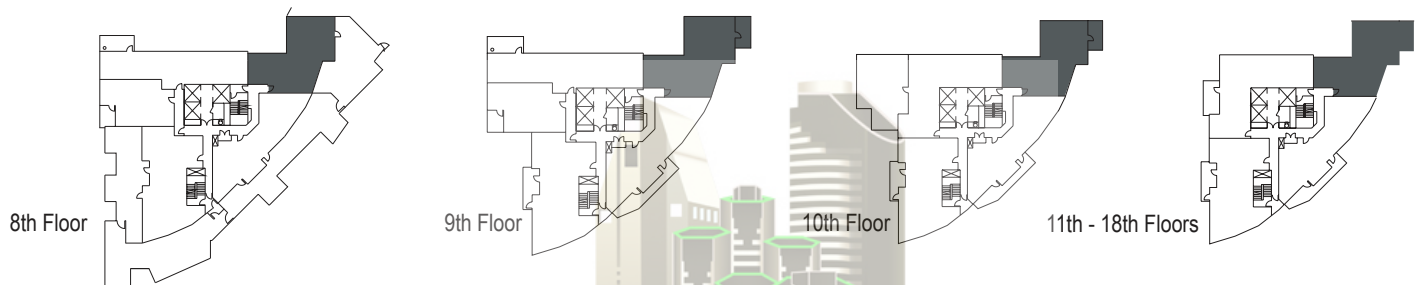
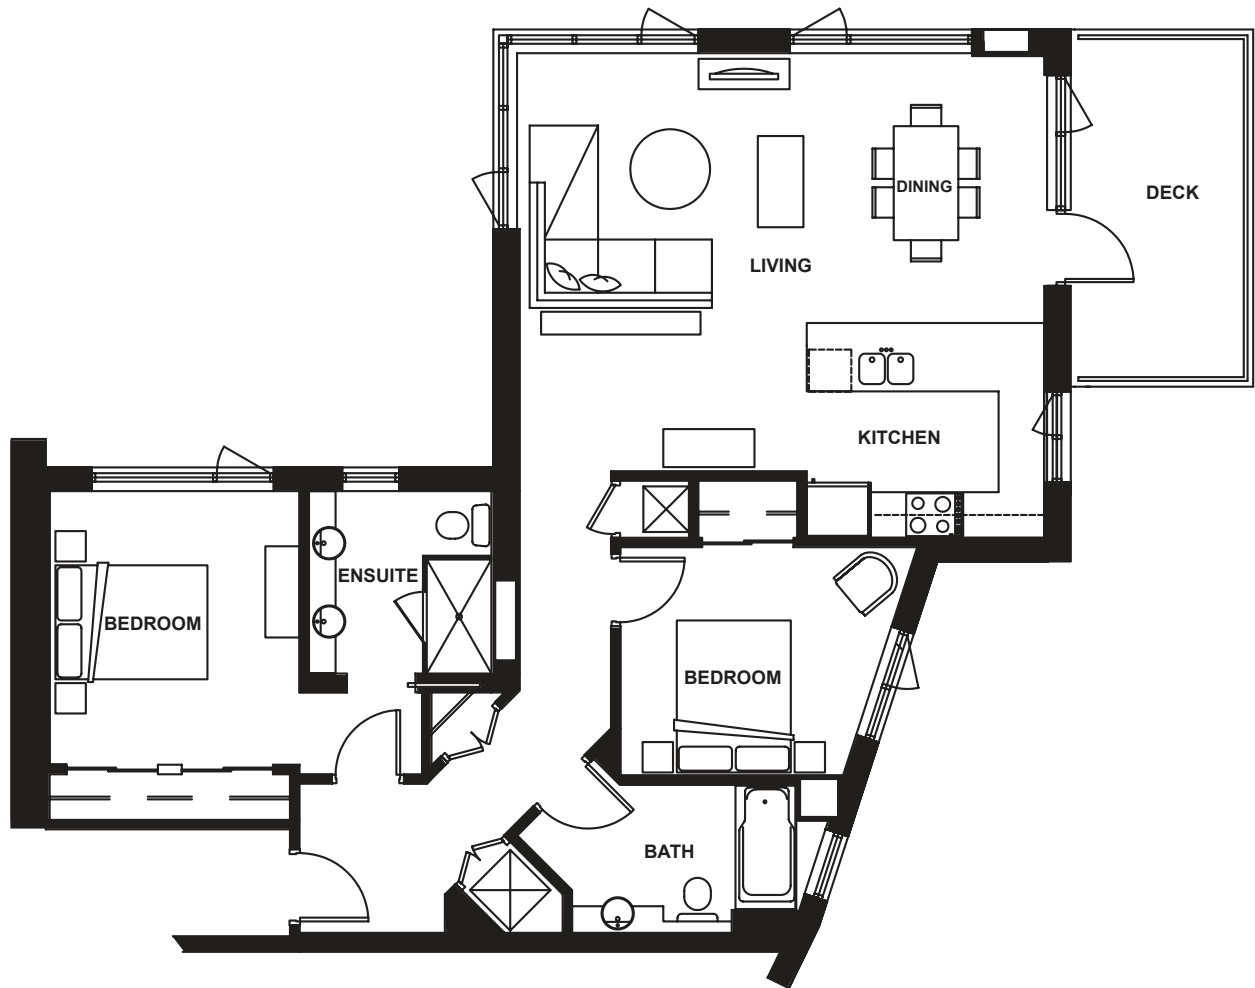


Plan O | Two bedroom two bath  
Approximately 1,235 sq.ft.

Drawings not to scale  
Floorplans may vary with unit location



AL MARE REALTY

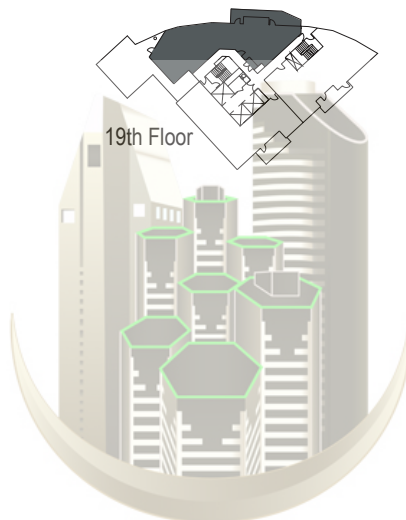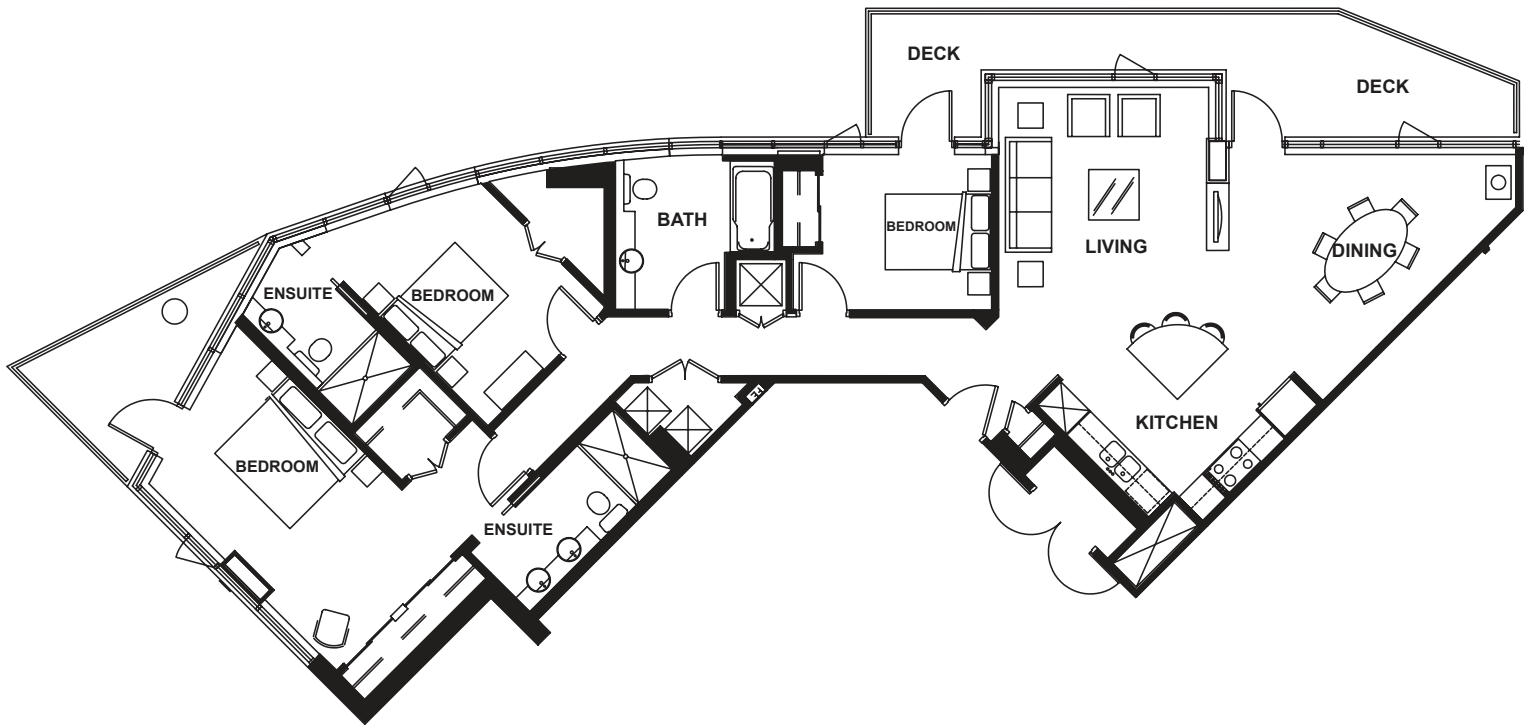

Plan P | Three bedroom three bath  
Approximately 1,616 sq.ft.

Drawings not to scale  
Floorplans may vary with unit location

ALMAREREALTY.COM info@almarerealty.com t.619 546 6362 c.925 998 0651

**MICHAEL LONG**  
DOWNTOWN SAN DIEGO REAL ESTATE